



LEFT SIDE ELEVATION  
SCALE = 1/8"=1'-0"

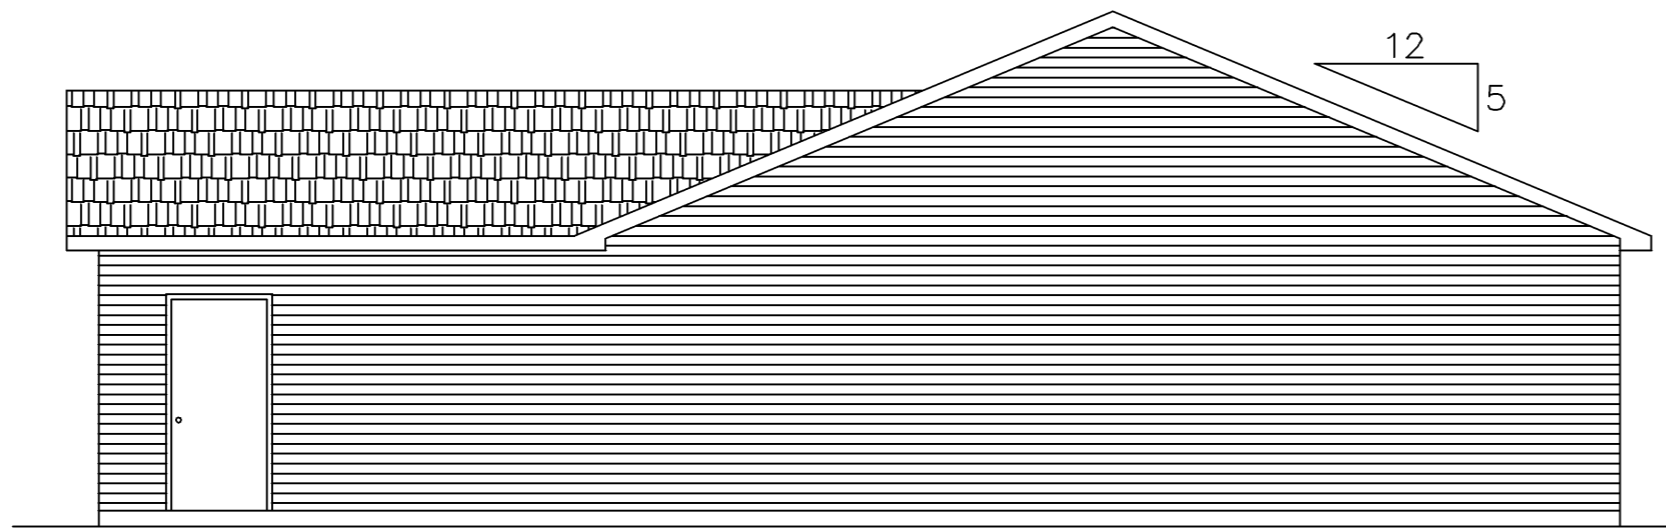

RIGHT SIDE ELEVATION  
SCALE = 1/8"=1'-0"



BACK ELEVATION  
SCALE = 1/8"=1'-0"

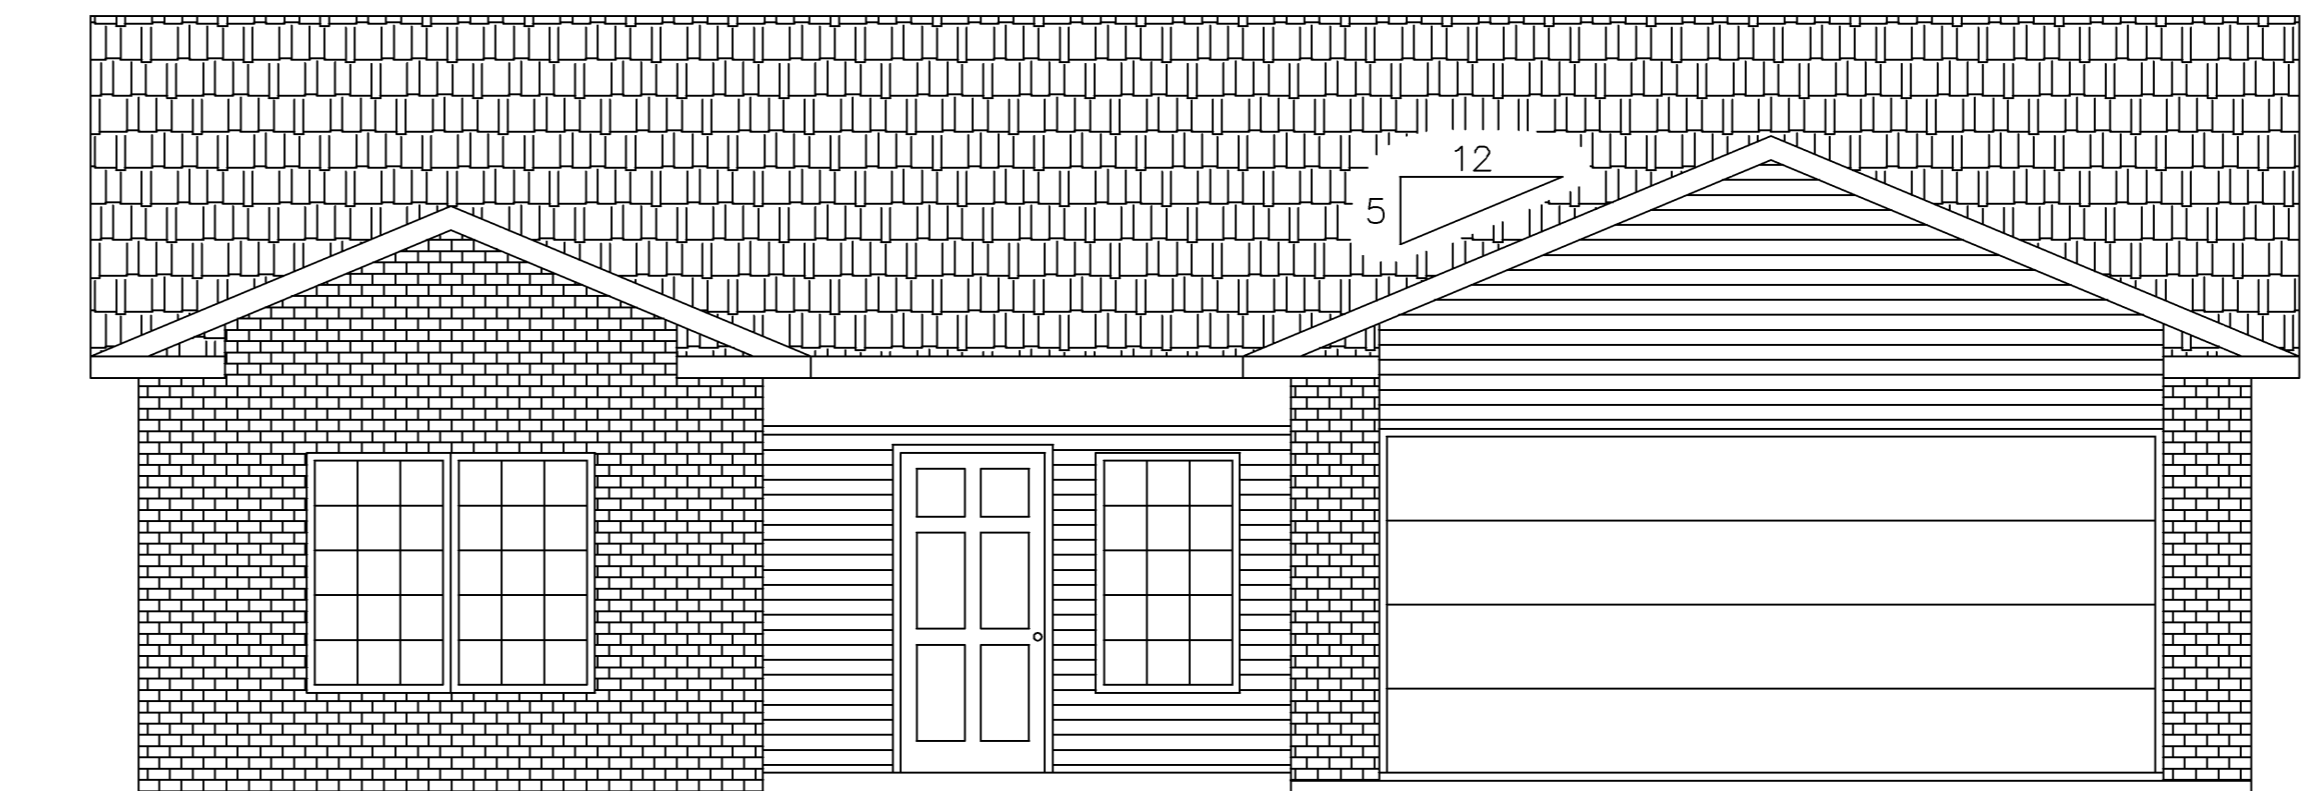

FRONT ELEVATION  
SCALE = 3/16"=1'-0"

### 3 Bedroom C-HC

## **Keller Development Inc.**

4530 Merchant Road, Fort Wayne, In. 46818  
(260) 497-9000  
www.kellerdev.com